




TYPE 1-A PLAN  
SCALE: 1" = 20'-0"

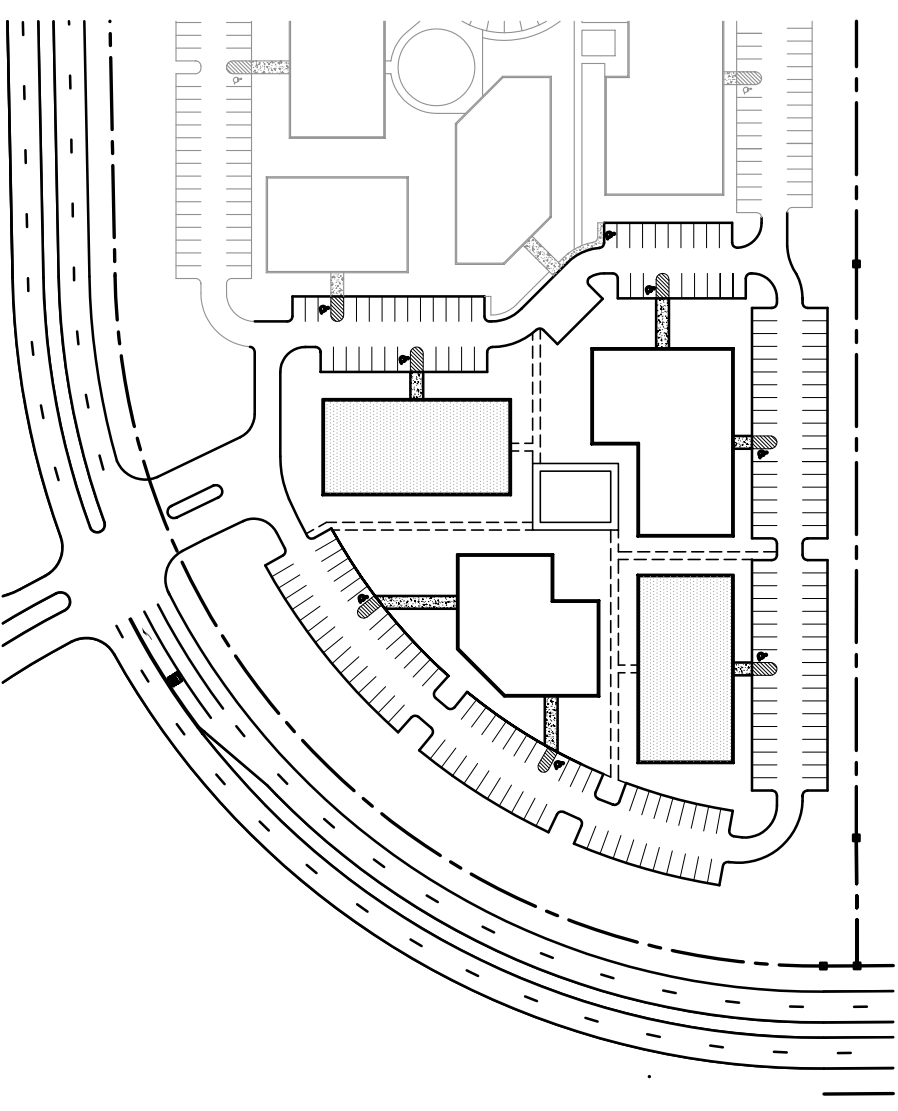

SITE PLAN - PHASE ONE  
SCALE: NOT TO SCALE

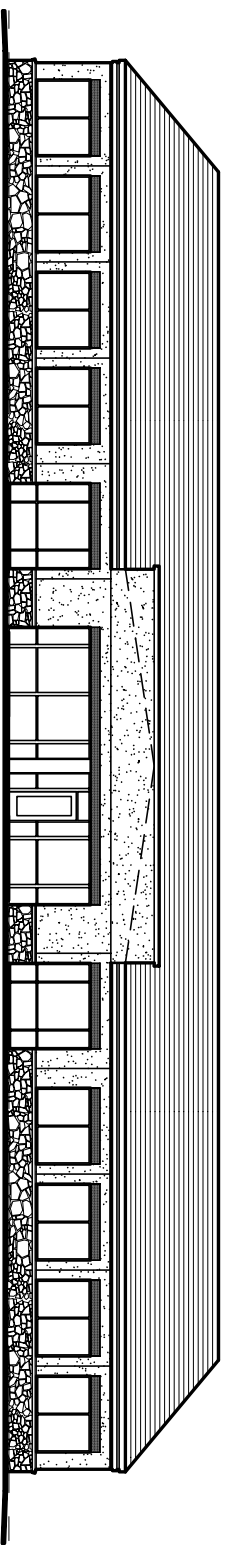

FRONT ELEVATION  
SCALE: 1" = 20'-0"

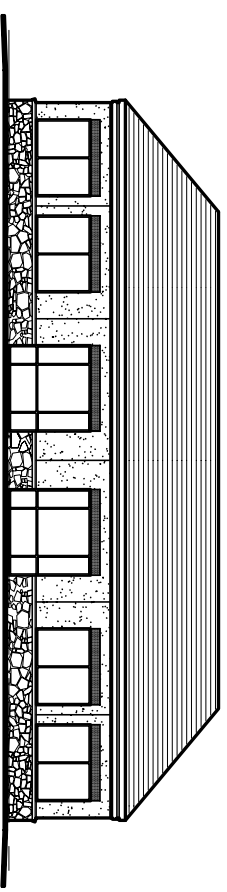

SIDE ELEVATION  
SCALE: 1" = 20'-0"